



# HARRISON COUNTY SEWER DISTRICT: CORYDON BOUNDARY

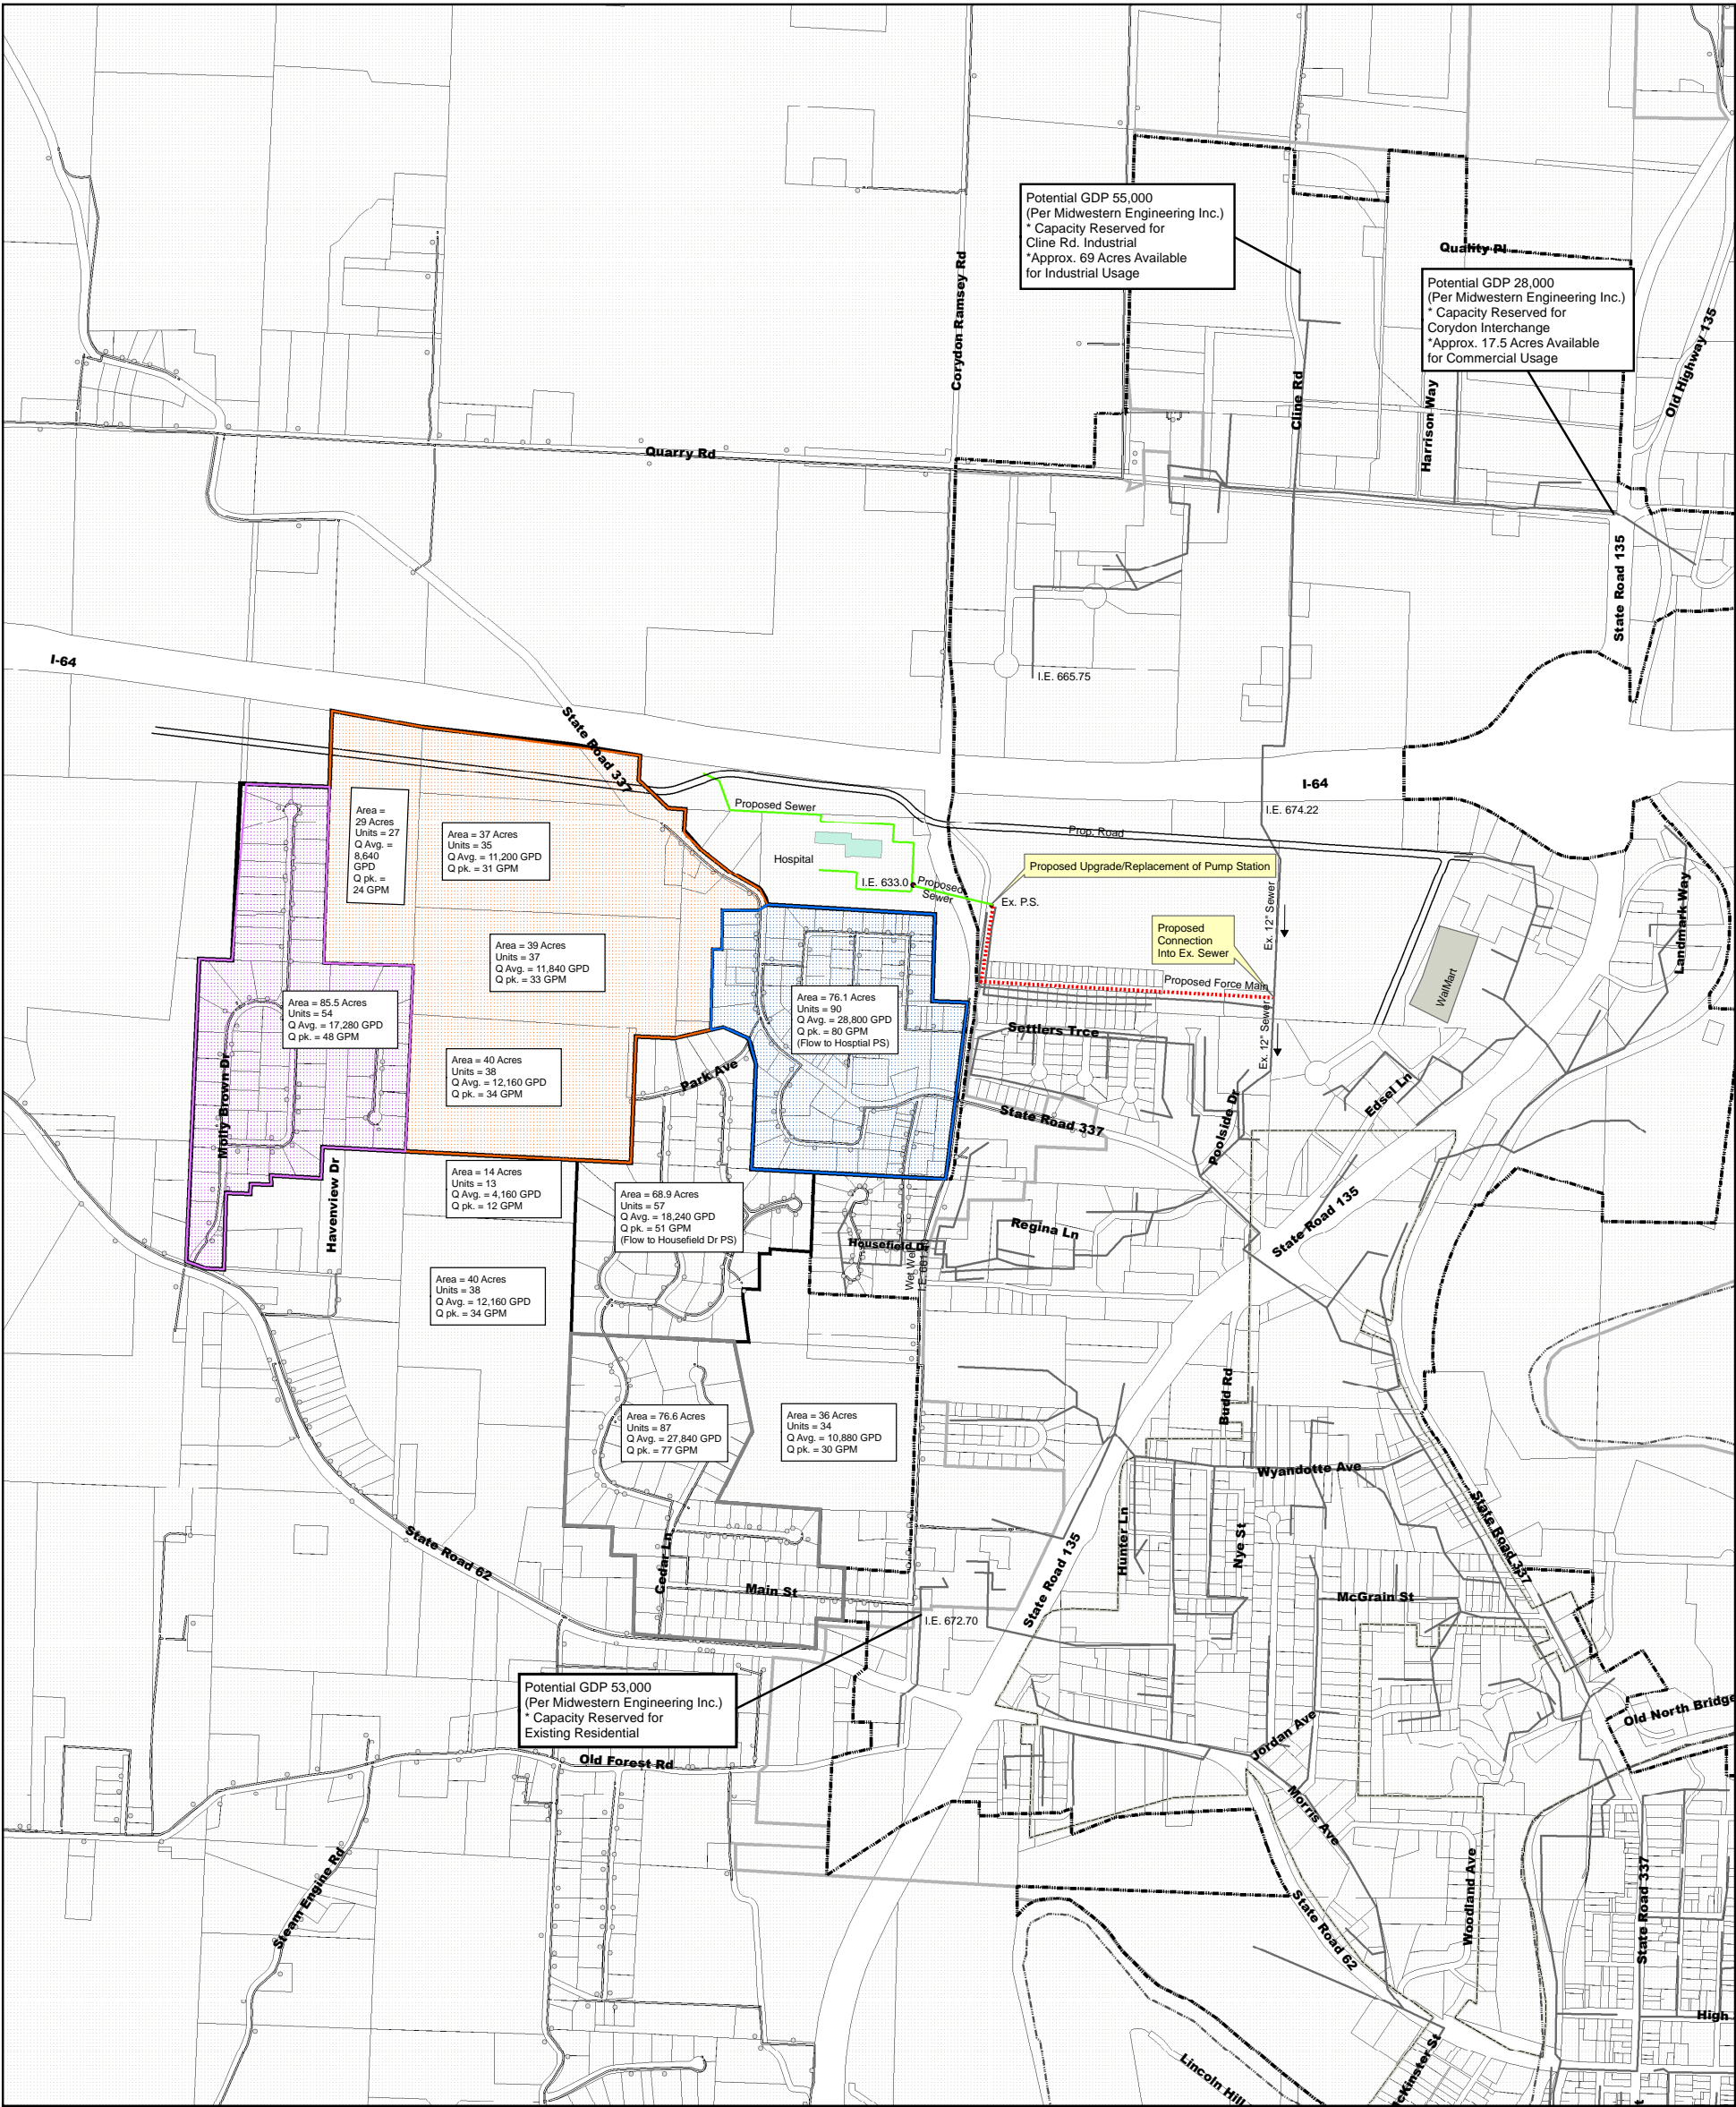

X:\AA\Projects\04006\_HarrisonCo\_SewerDistrict\GIS\CorydonHospital\_Bndy1x17

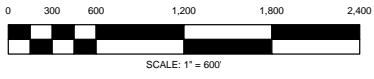

Legend	
<span style="color: red;">-----</span>	Proposed Force Main
<span style="color: gray;">-----</span>	Sewer
<span style="color: blue;">-----</span>	Streams
<span style="color: orange;">▲</span>	WWTP
<span style="color: gray;">●</span>	Ramsey Water Meter
<span style="border: 1px solid gray; display: inline-block; width: 15px; height: 10px;"></span>	Parcel
<span style="border: 1px solid black; display: inline-block; width: 15px; height: 10px;"></span>	Subdivision
<span style="border-bottom: 1px solid gray; display: inline-block; width: 20px;"></span>	Ramsey Water Line
<span style="border: 1px dashed gray; display: inline-block; width: 15px; height: 10px;"></span>	Corydon Sewer Service
<span style="border: 1px dotted gray; display: inline-block; width: 15px; height: 10px;"></span>	Ramsey Water Boundary
<span style="border: 1px solid gray; display: inline-block; width: 15px; height: 10px;"></span>	Incorporated Area
<span style="border: 1px solid black; display: inline-block; width: 15px; height: 10px;"></span>	PS_Bndy
<span style="background-color: #add8e6; border: 1px solid black; display: inline-block; width: 15px; height: 10px;"></span>	Boundary A
<span style="background-color: #ffa500; border: 1px solid black; display: inline-block; width: 15px; height: 10px;"></span>	Boundary B
<span style="background-color: #e0e0ff; border: 1px solid black; display: inline-block; width: 15px; height: 10px;"></span>	Boundary C

